

D FROM T. BO
CABLE TRENCH

BUILDING MOD & ROOM SWAP

DB D5

ROUTE OVER ISIS MOUND


HYDROGEN SYSTEMS 1, 2 & 3

CATCH PIT ACCESS

SOUTH WALL

SLOPE

COMPRESSOR HOSE ROUTES AT THIS POINT AS ORIGINAL WEST WALL SCHEME

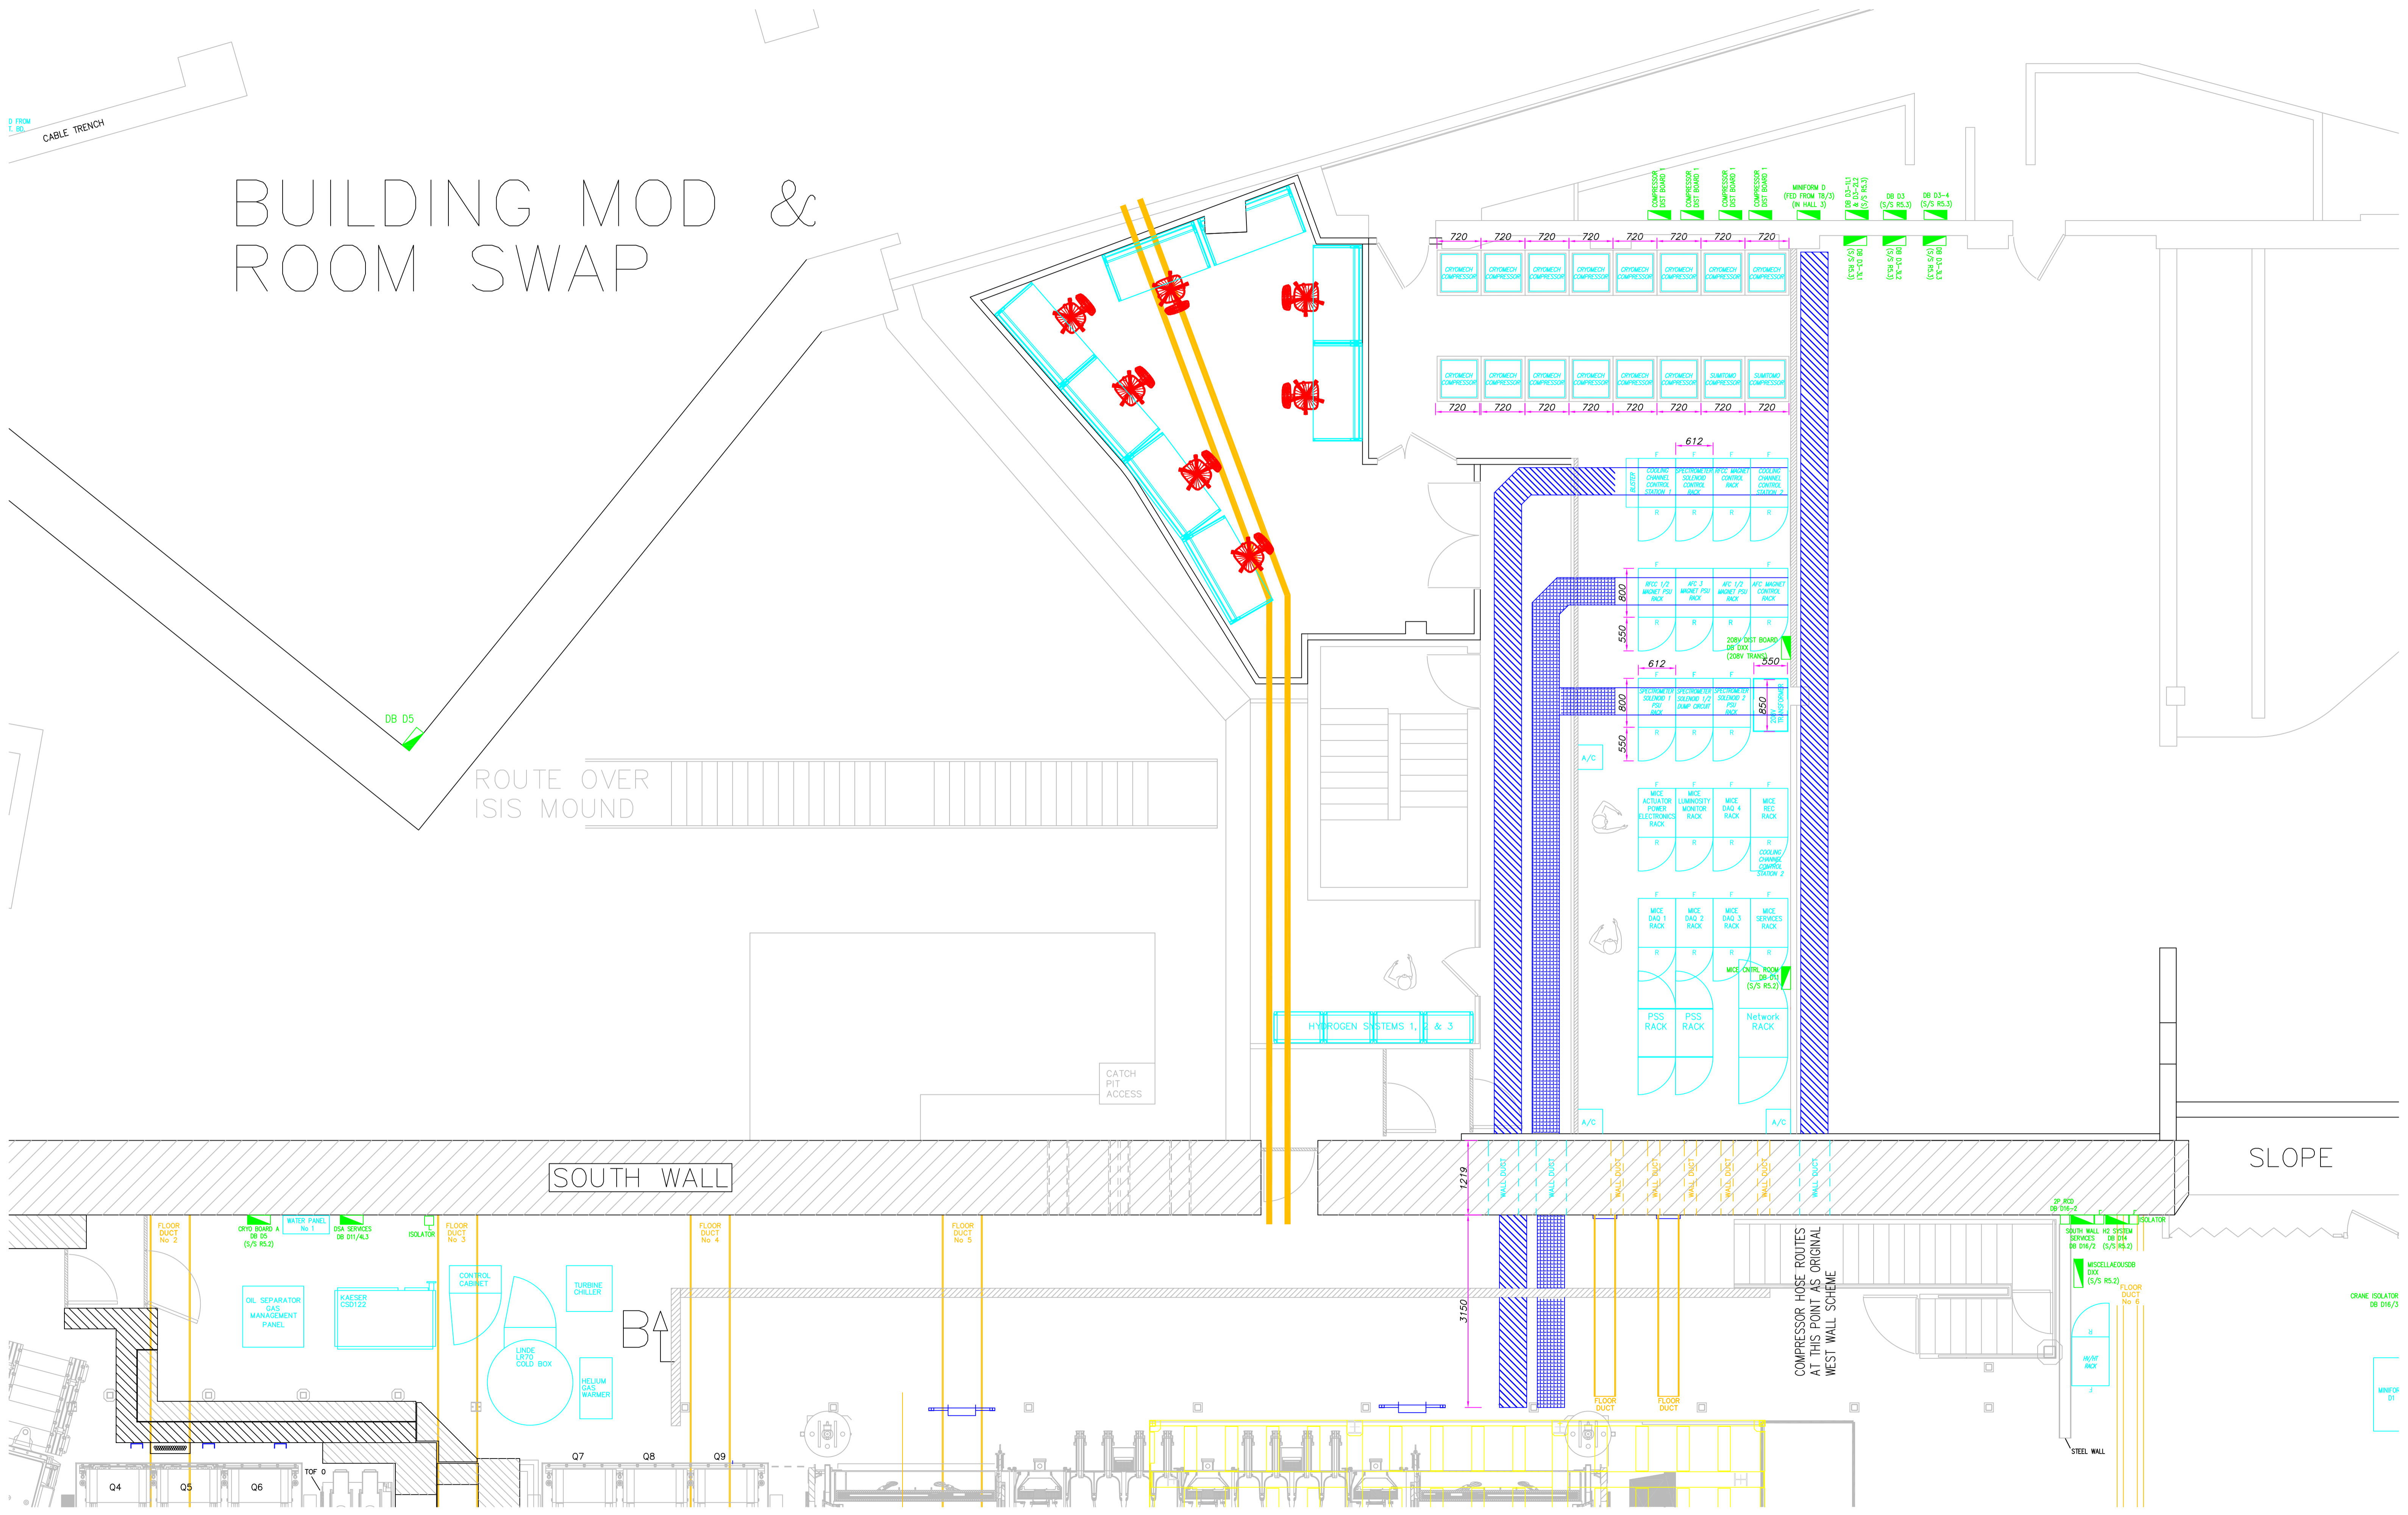

CRANE ISOLATOR DB D16/3

MINIFOR D1

STEEL WALL