


DOUBLE STACK COMPRESSORS (28 UNITS)

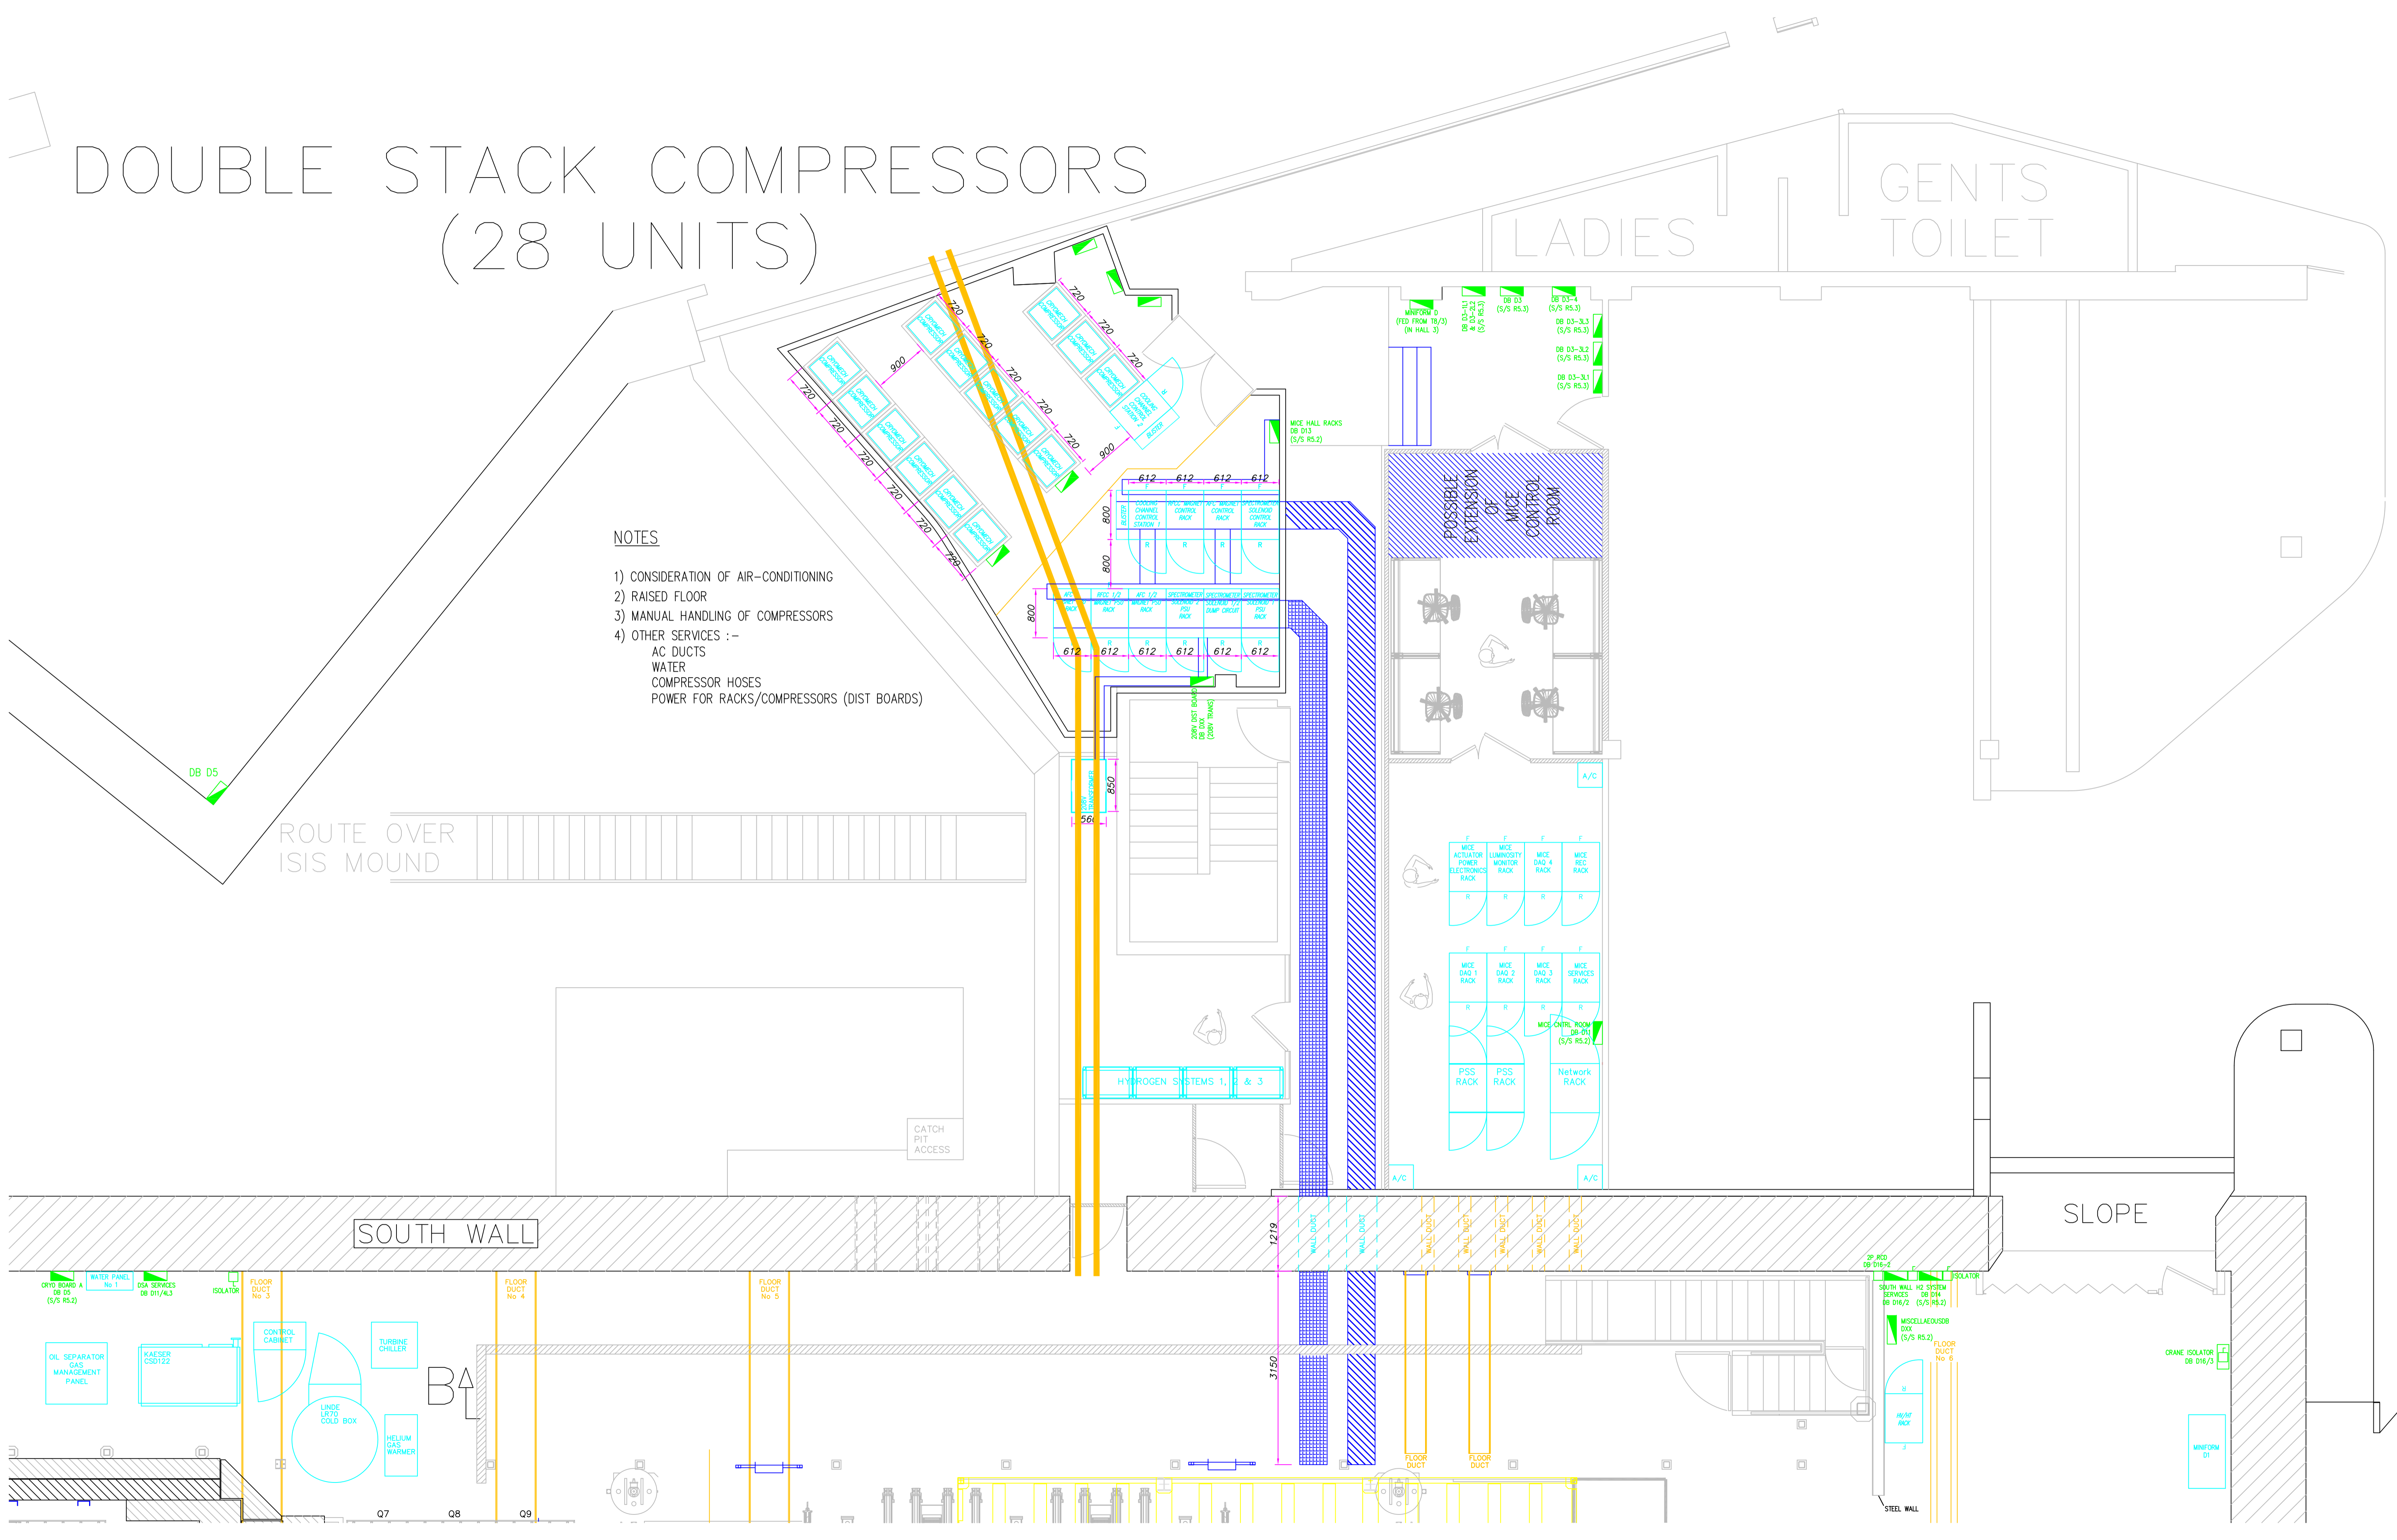

NOTES

- 1) CONSIDERATION OF AIR-CONDITIONING
- 2) RAISED FLOOR
- 3) MANUAL HANDLING OF COMPRESSORS
- 4) OTHER SERVICES :-
 AC DUCTS
 WATER
 COMPRESSOR HOSES
 POWER FOR RACKS/COMPRESSORS (DIST BOARDS)

ROUTE OVER
ISIS MOUND

SOUTH WALL

SLOPE

