


BUILDING MOD & ROOM SWAP

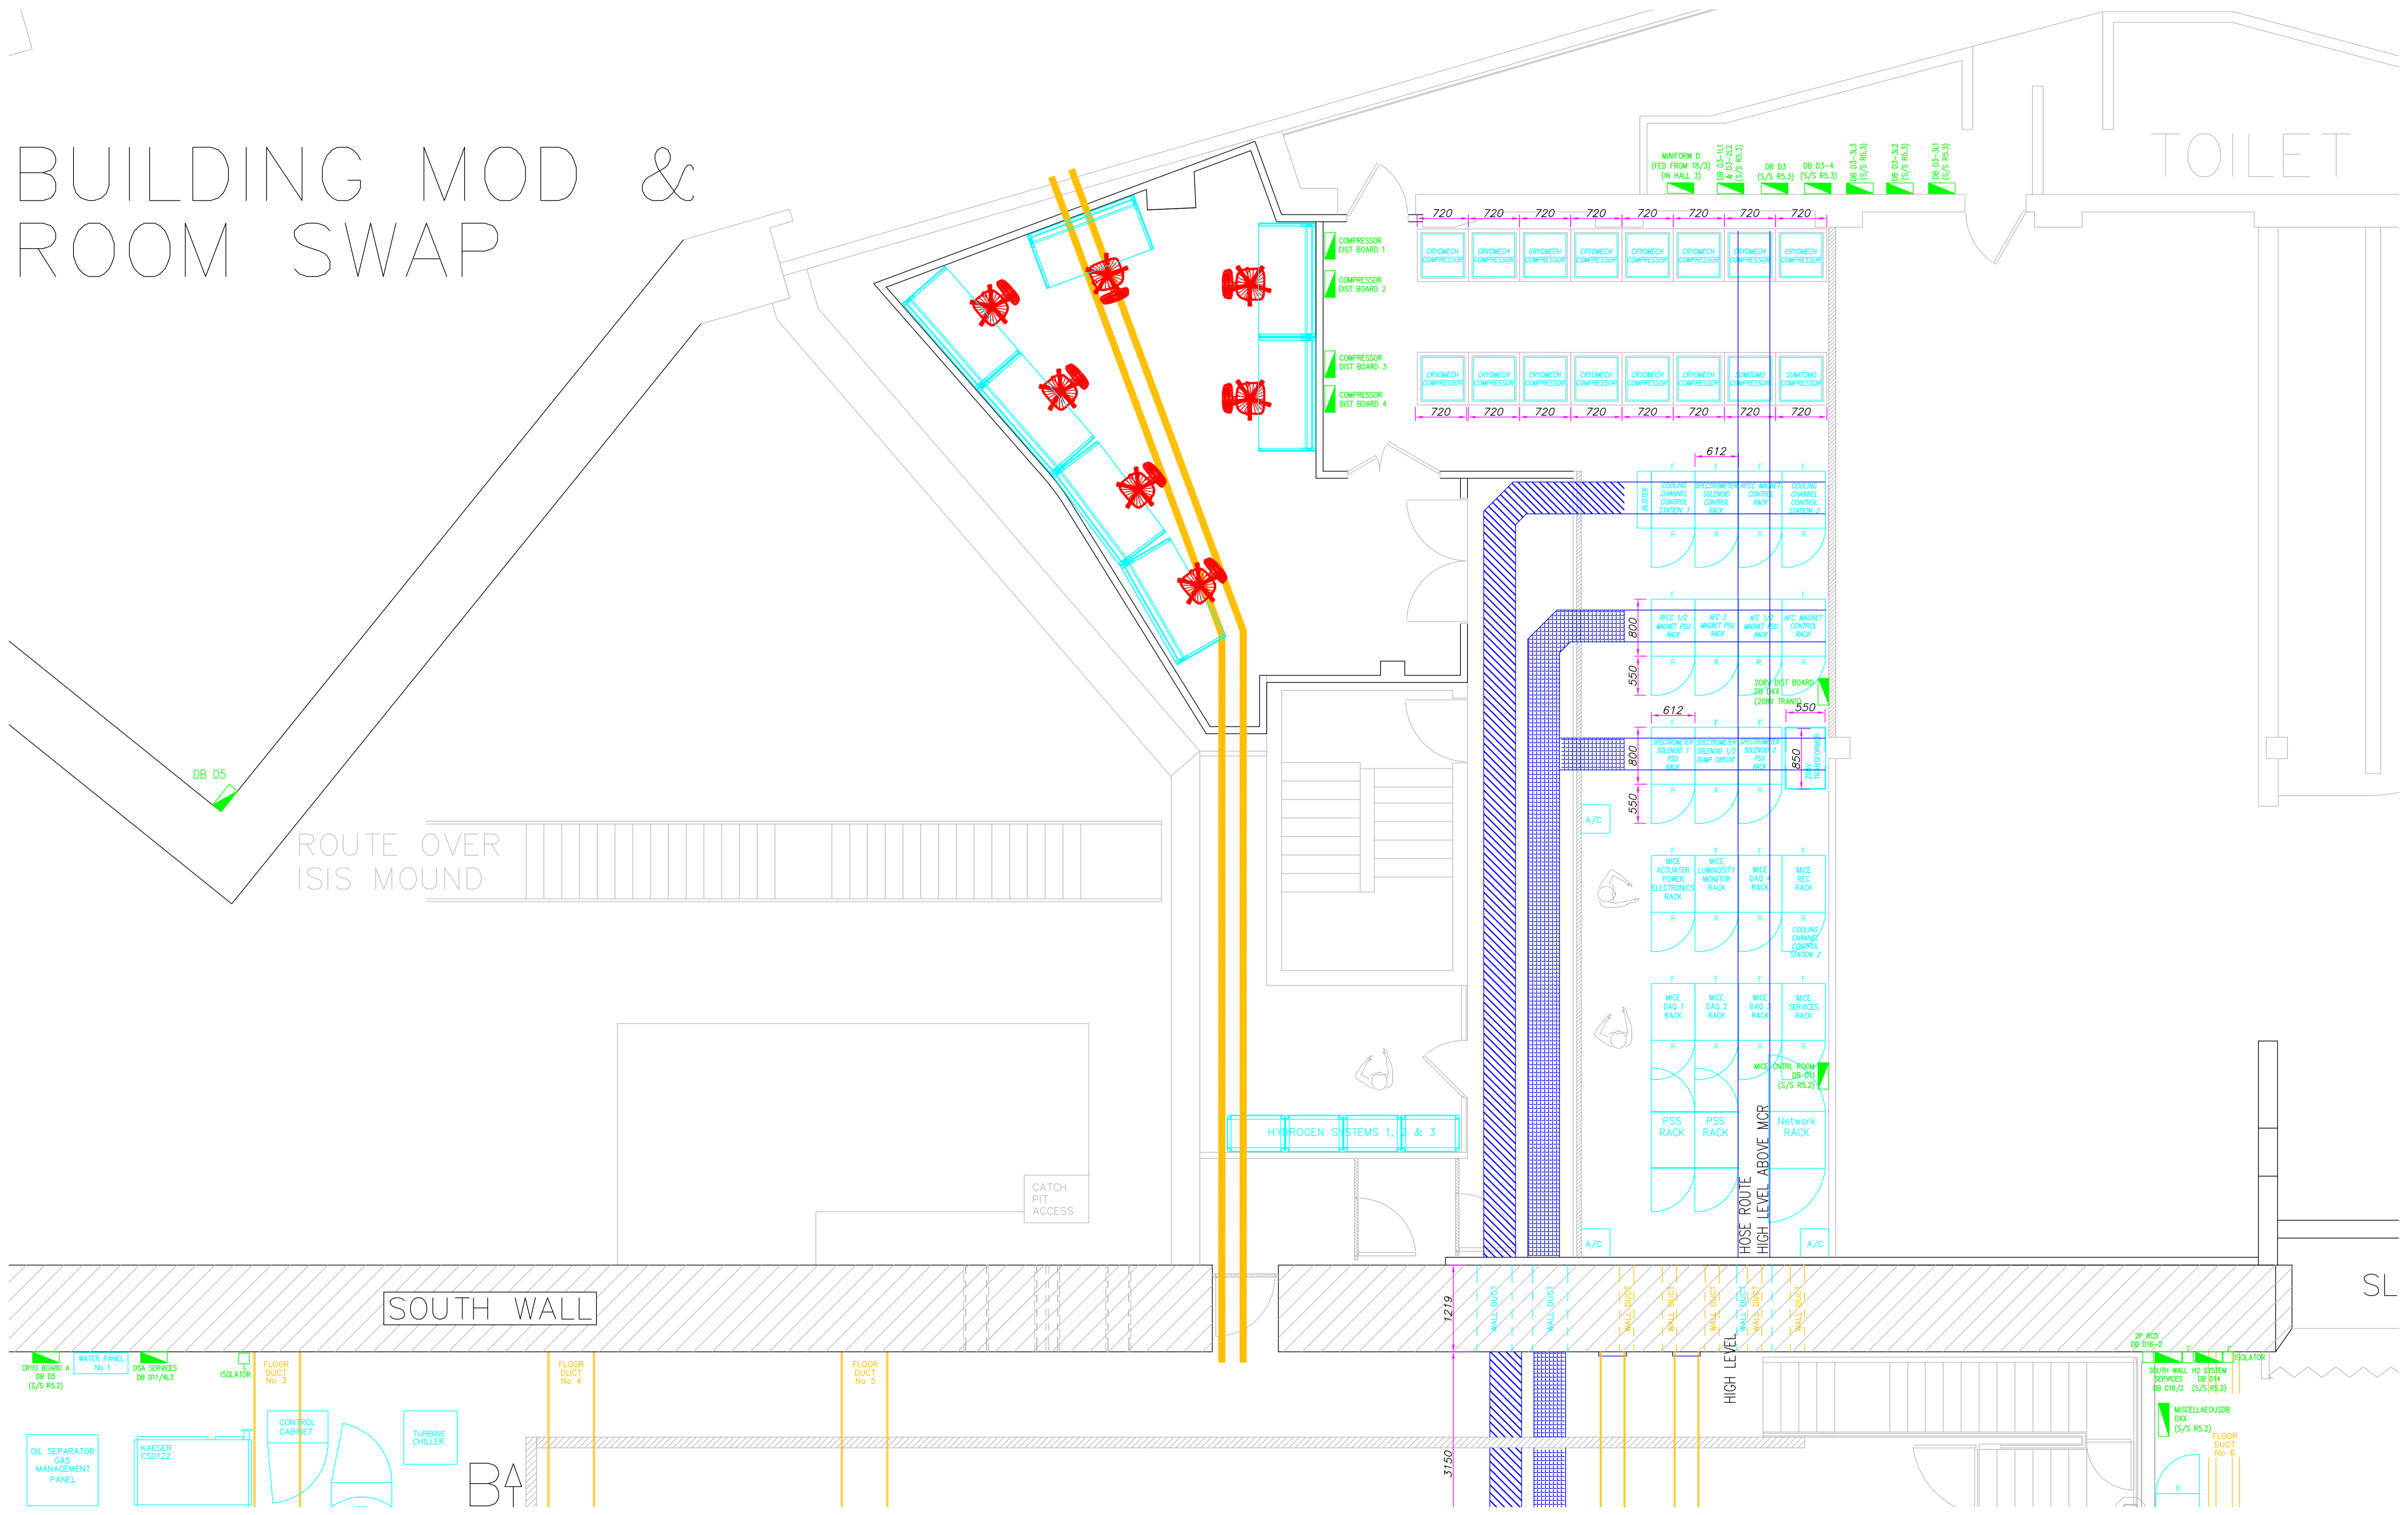

TOILET

ROUTE OVER
ISIS MOUND

SOUTH WALL

HYDROGEN SYSTEMS 1, 2 & 3

HOSE ROUTE
HIGH LEVEL ABOVE MCR

- CRYO BOARD A DB D5 (S/S RS.2)
- WATER PANEL No 1
- DSA SERVICES DB D11/4L3
- ISOLATOR
- FLOOR DUCT No 3
- FLOOR DUCT No 4
- FLOOR DUCT No 5
- OIL SEPARATOR GAS MANAGEMENT PANEL
- KAESER CSD122
- CONTROL CABINET
- TURBINE CHILLER
- BA
- 2P RFD DB D16-2
- SOUTH WALL H2 SYSTEM SERVICES DB D14 BB D16/2 (S/S RS.2)
- MISCELLANEOUS DB DXX (S/S RS.2)
- FLOOR DUCT No 6
- ISOLATOR