


# ROOM MODIFICATION DOUBLE STACK COMPRESSORS (32 UNITS)

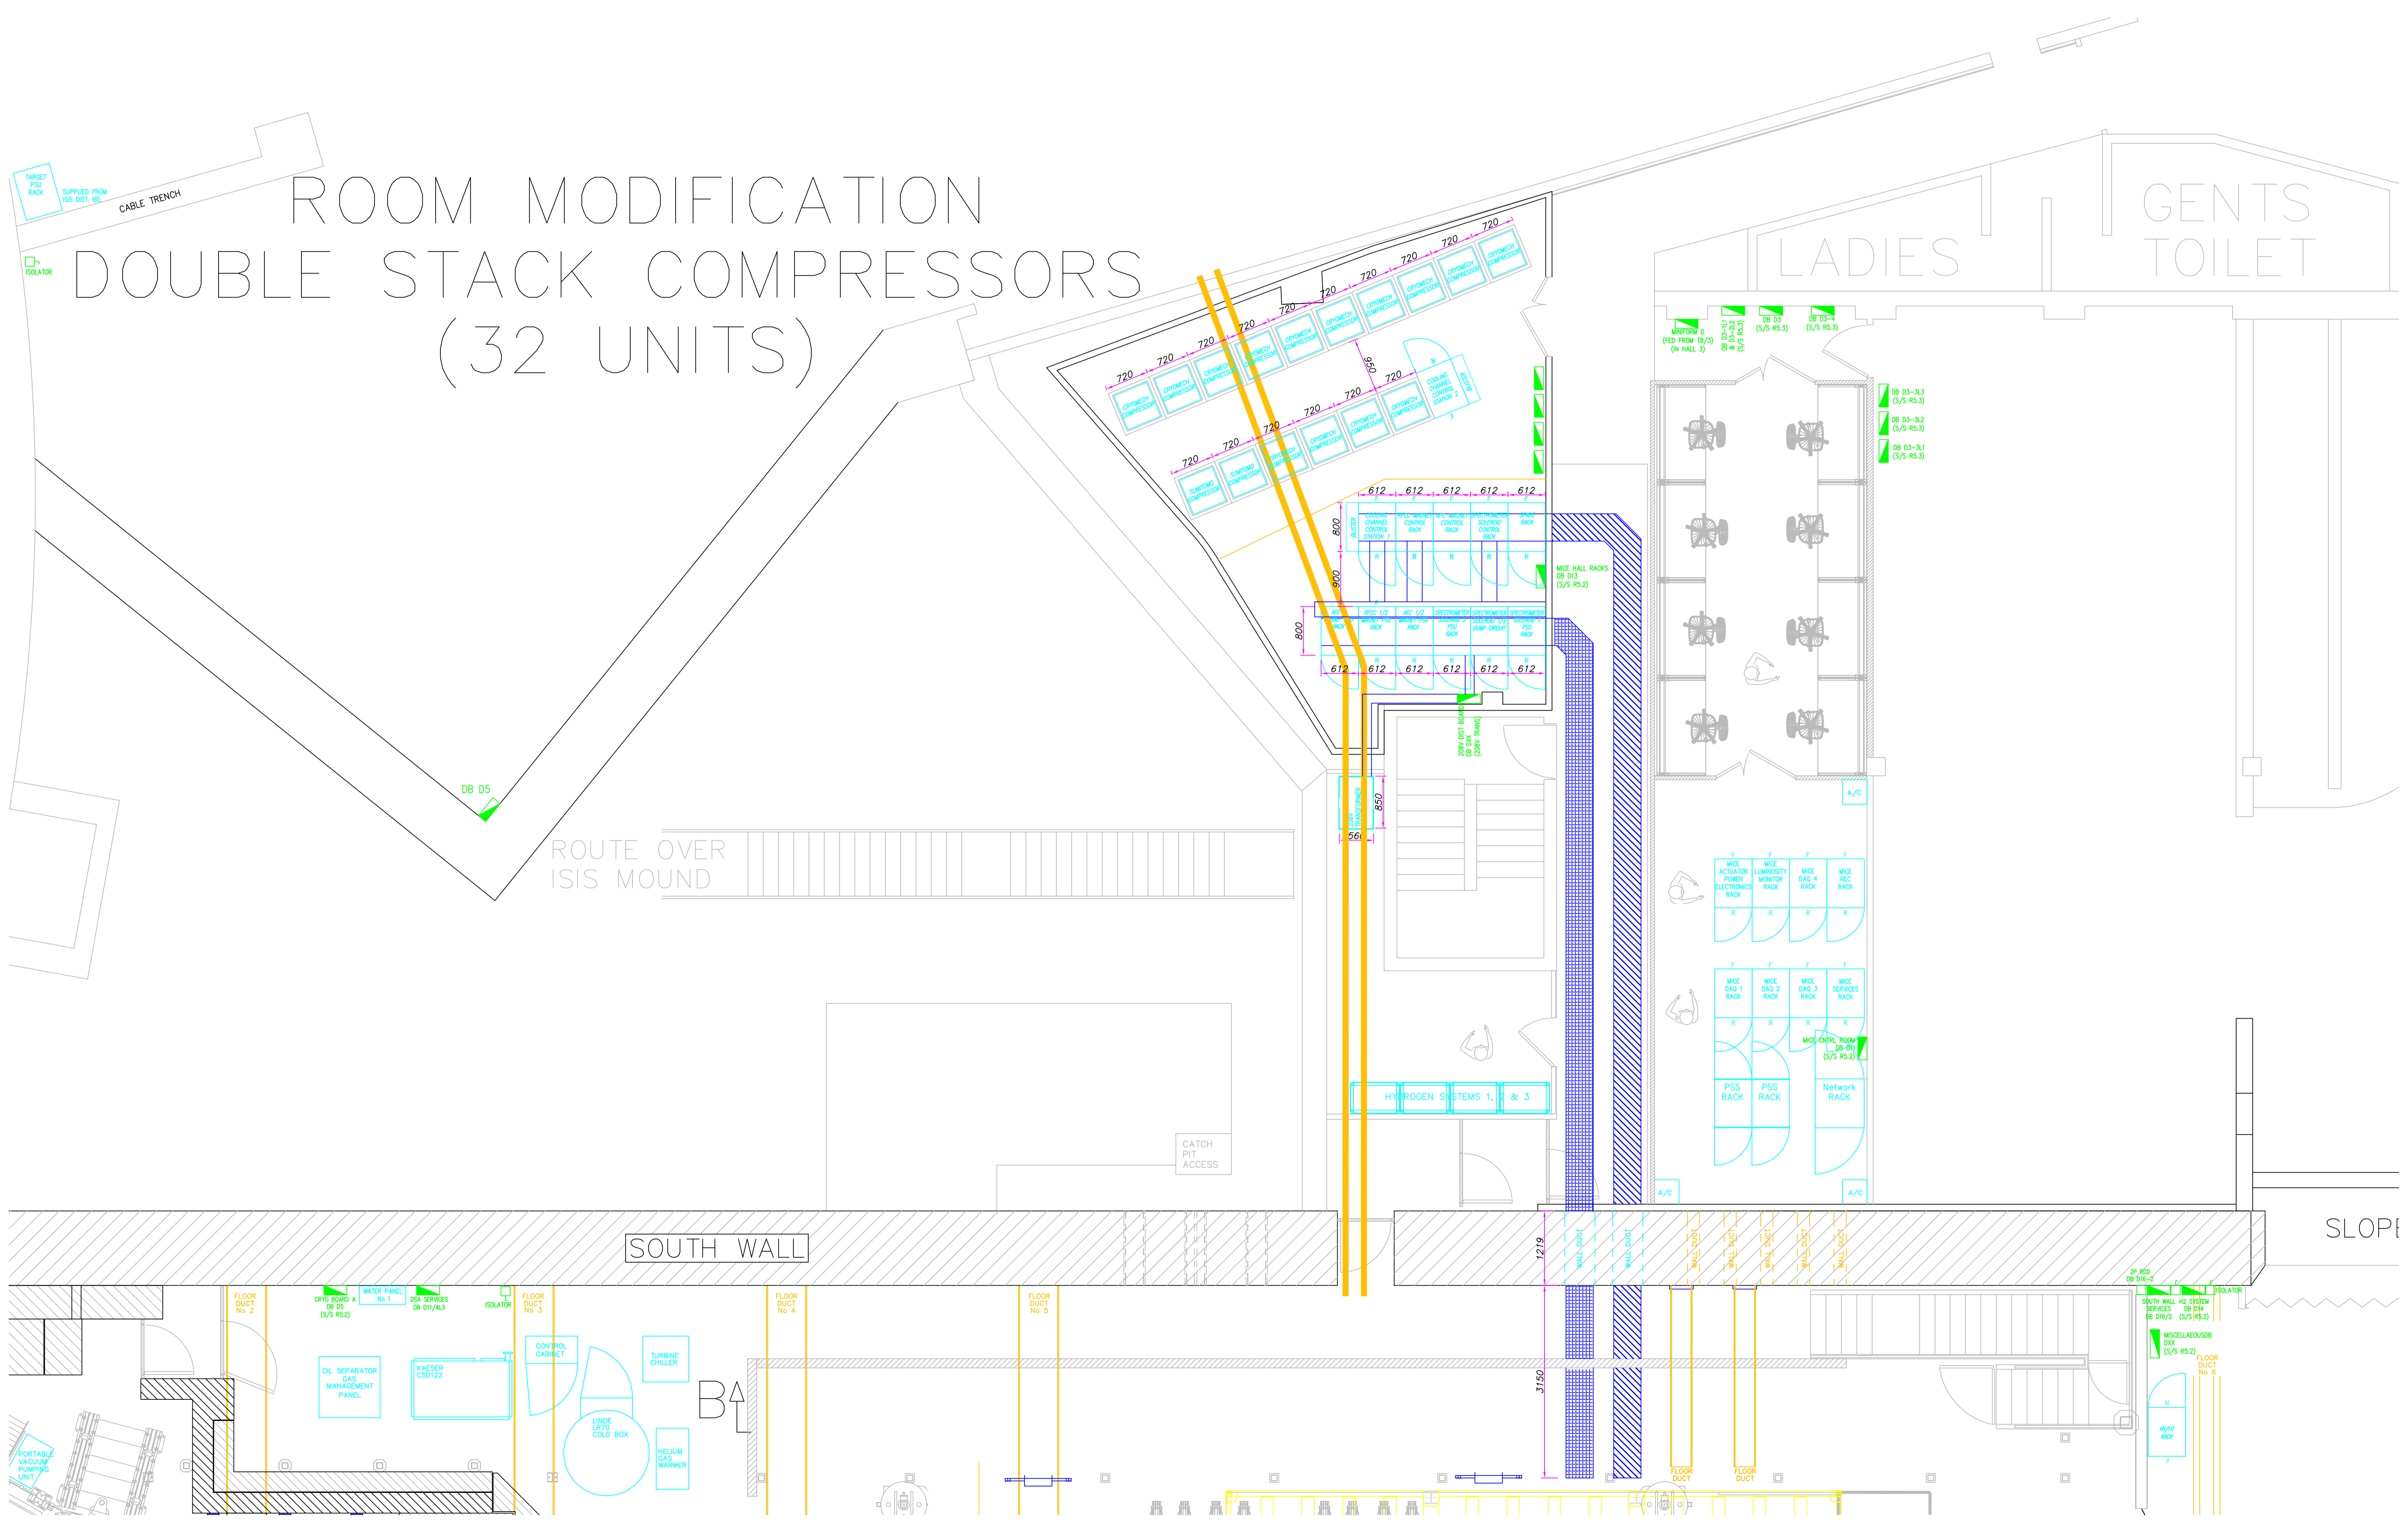

ROOM MODIFICATION

DOUBLE STACK COMPRESSORS

(32 UNITS)

GENTS TOILET

LADIES

ROUTE OVER  
ISIS MOUND

SOUTH WALL

SLOPE

TARGET  
PSU  
RACK

ISOLATOR

SUPPLIED FROM  
ISS DIST. BD.

CABLE TRENCH

DB 05

CATCH PIT  
ACCESS

HYDROGEN SYSTEMS 1, & 3

MICE HALL RACKS  
DB 01-3  
(S/S RS.2)

MINIFORM D  
(FEED FROM 18/2)  
& 18/1-2  
(N HALL 3)

DB 03-1  
(S/S RS.3)

DB 03-2  
(S/S RS.3)

DB 03-3  
(S/S RS.3)

DB 03-3.1  
(S/S RS.3)

DB 03-3.2  
(S/S RS.3)

DB 03-3.3  
(S/S RS.3)

289V DCST BOARD  
DB 01X  
(CARRY TRAYS)

A/C

MICE ACTUATOR  
POWER  
ELECTRONICS  
RACK

MICE LUMINOSITY  
MONITOR  
RACK

MICE DAQ 4  
RACK

MICE REC  
RACK

MICE DAQ 1  
RACK

MICE DAQ 2  
RACK

MICE DAQ 3  
RACK

MICE SERVICES  
RACK

PSS RACK

PSS RACK

Network RACK

MICE CTRL ROOM  
DB 01X  
(S/S RS.2)

A/C

1219

3150

700 RCD  
DB 016-2

ISOLATOR

SOUTH WALL H2 SYSTEM  
SERVICES DB 01X  
DB 016/2 (S/S RS.2)

MISCELLANEOUS  
DBX  
(S/S RS.2)

FLOOR DUCT  
NO. 6

M/AF  
RACK

PORTABLE  
VACUUM  
PUMPING  
UNIT

FLOOR DUCT  
No 2

CRYO BOARD A  
DB 05  
(S/S RS.2)

WATER PANEL  
No 1

DSA SERVICES  
DB 01/4/3

ISOLATOR

FLOOR DUCT  
No 3

FLOOR DUCT  
No 4

FLOOR DUCT  
No 5

CONTROL  
CABINET

TURBINE  
CHILLER

LINDE LR70  
COLD BOX

HELIUM  
GAS  
WARMER

OIL SEPARATOR  
GAS  
MANAGEMENT  
PANEL

KAESER  
CSD122

FLOOR DUCT  
NO. 6